

SOUTH ELEVATION

©2020 MD Designs

SCALE : 1/4" = 1'-0"

1

2

3

NOTE:
ALL DOWNSPOUTS TO BE TIED INTO A
SOLID 4" TIGHTLINE AND DIRECTED TO
A DRYWELL SOUTH OF THE BUILDING

THESE CONSTRUCTION
DOCUMENTS ARE FOR THE
CONSTRUCTION OF RENTAL
APARTMENTS AND ARE NOT
TO BE CONDOLINIZED



WEST ELEVATION (ANN ST)

©2020 MD Designs

SCALE : 1/4" = 1'-0"

1

H

G

F

E

D

C

B

A


PARCEL# 27070600300900
135 & 143 ANN STREET
MONROE WA 98272

MD Designs
Residential - Commercial Design
md@mdarchitects.net www.mdarchitects.net
www.facebook.com/mddesigns.portfolio
3220 North 26th Street Tacoma, WA 98407
ph: 253.756.1652 fx: 253.756.2025

ELEVATION

These plans are copyrighted in
accordance with federal
statutes. Reproduction by any
method without written
permission from MD Designs is
expressly prohibited. These
drawings remain the property of
MD Designs.

DATE:
01/18/21
DESIGNER:
JPD
A13
14
PROJECT #:
180205

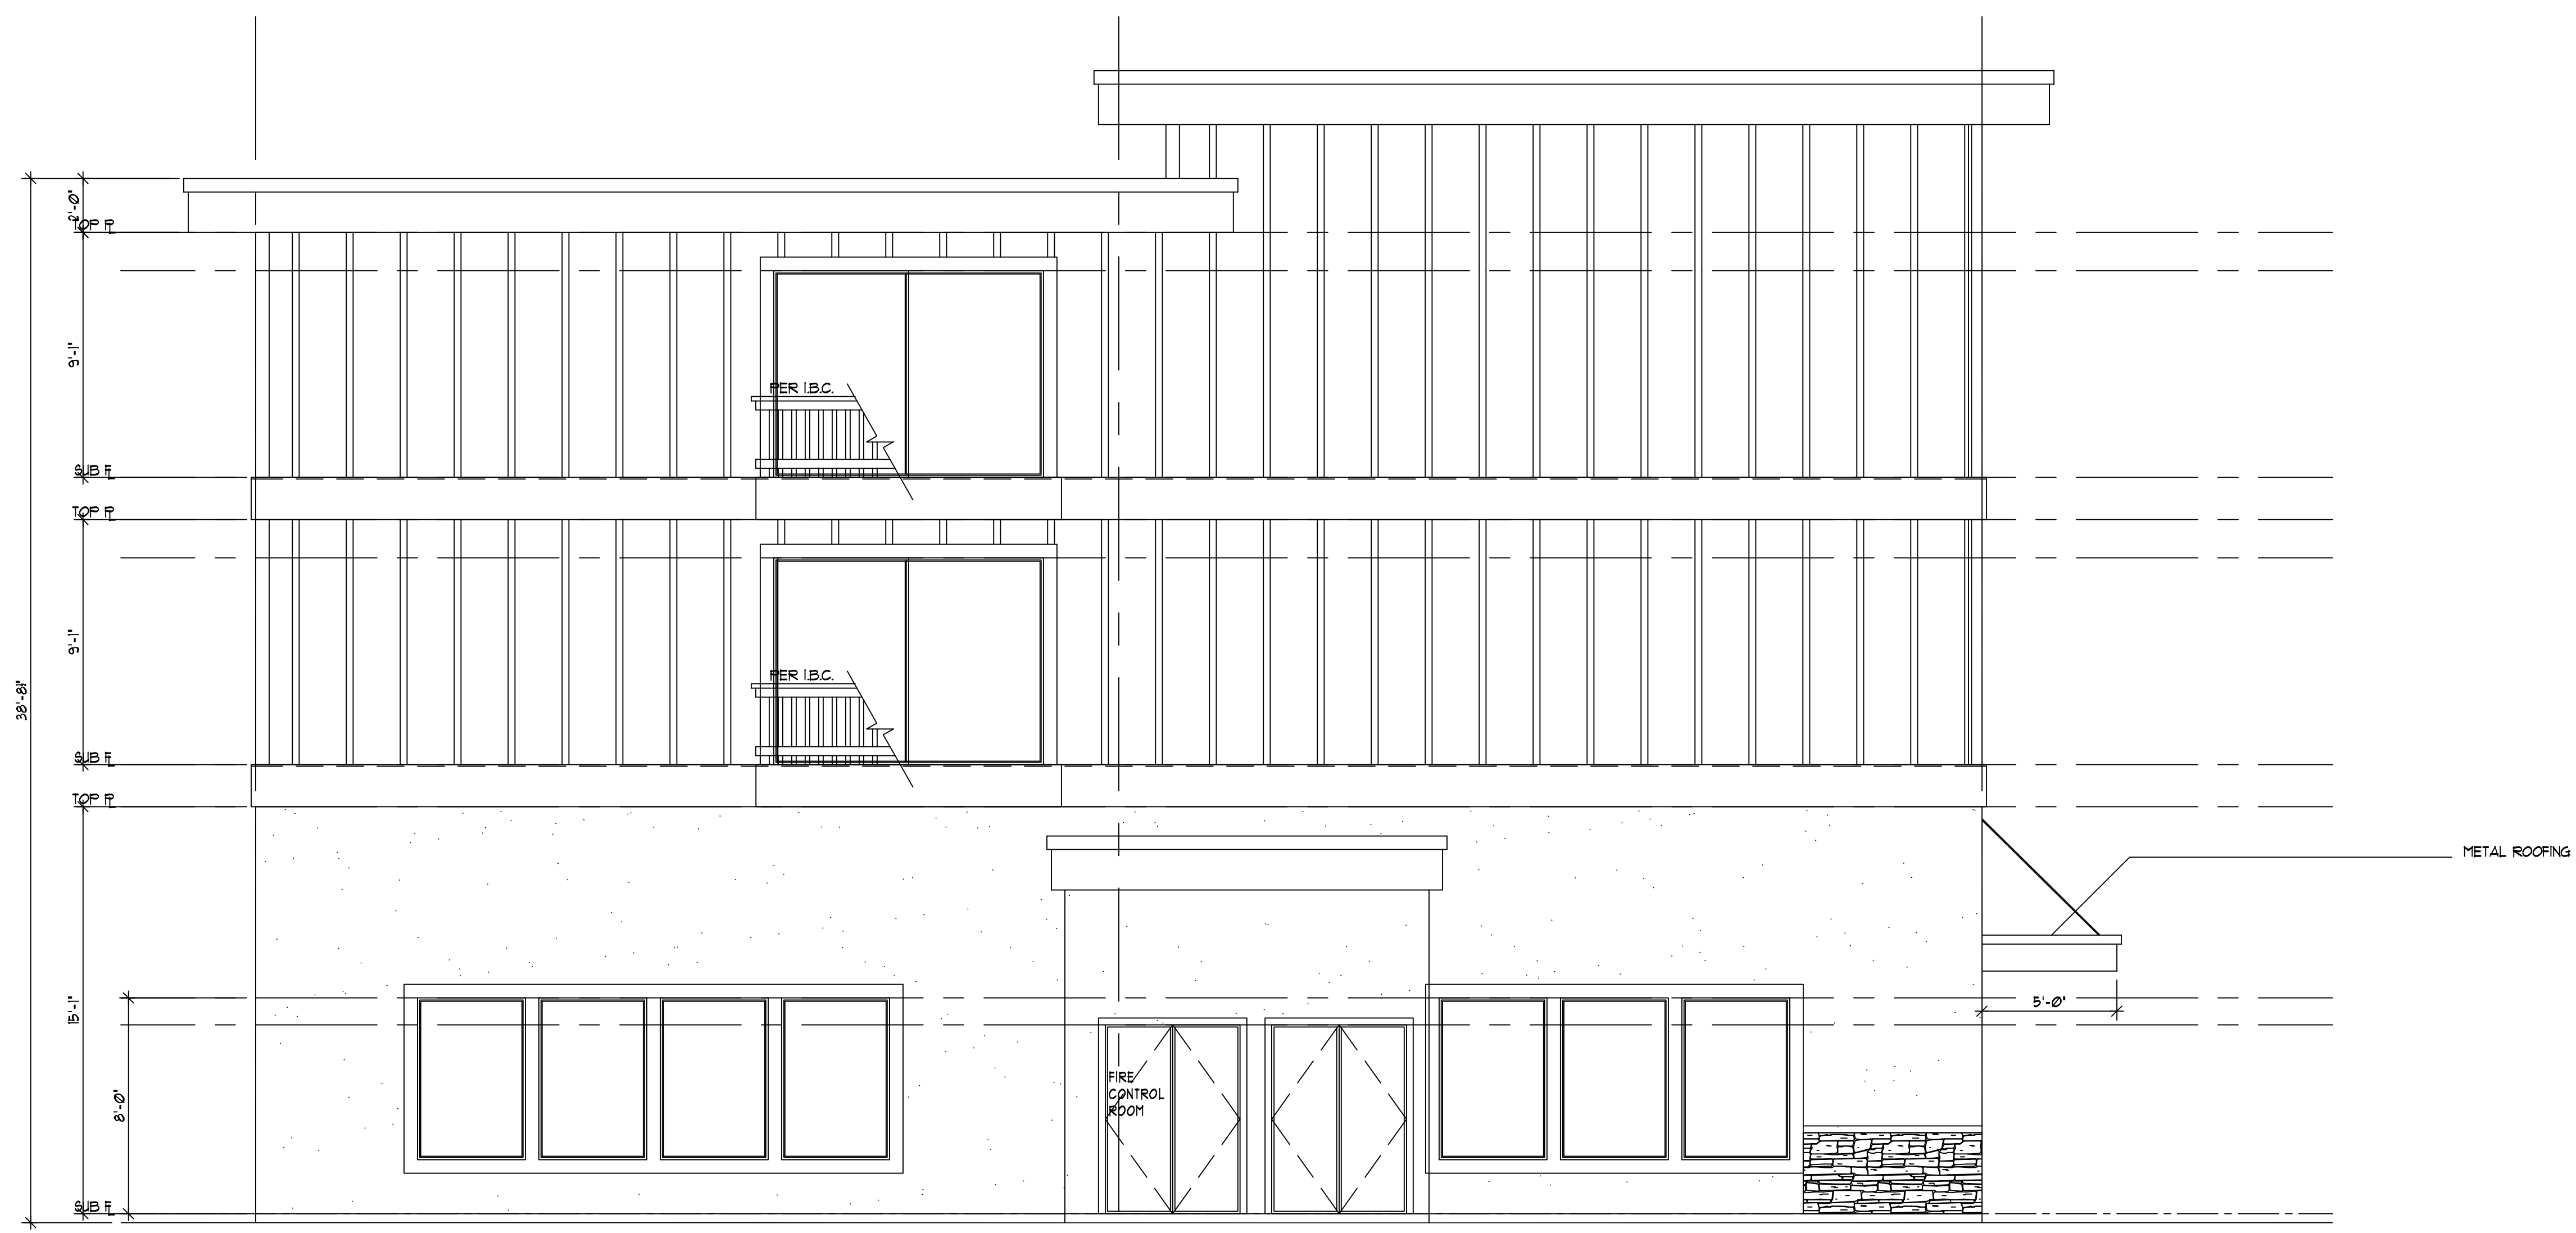


NORTH ELEVATION

©2020 MD Designs

SCALE : 1/4" = 1'-0"

NOTE:
ALL DOWNPOUTS TO BE TIED INTO A
SOLID 4" TIEBARS AND DIRECTED TO
A DRYWELL SOUTH OF THE BUILDING

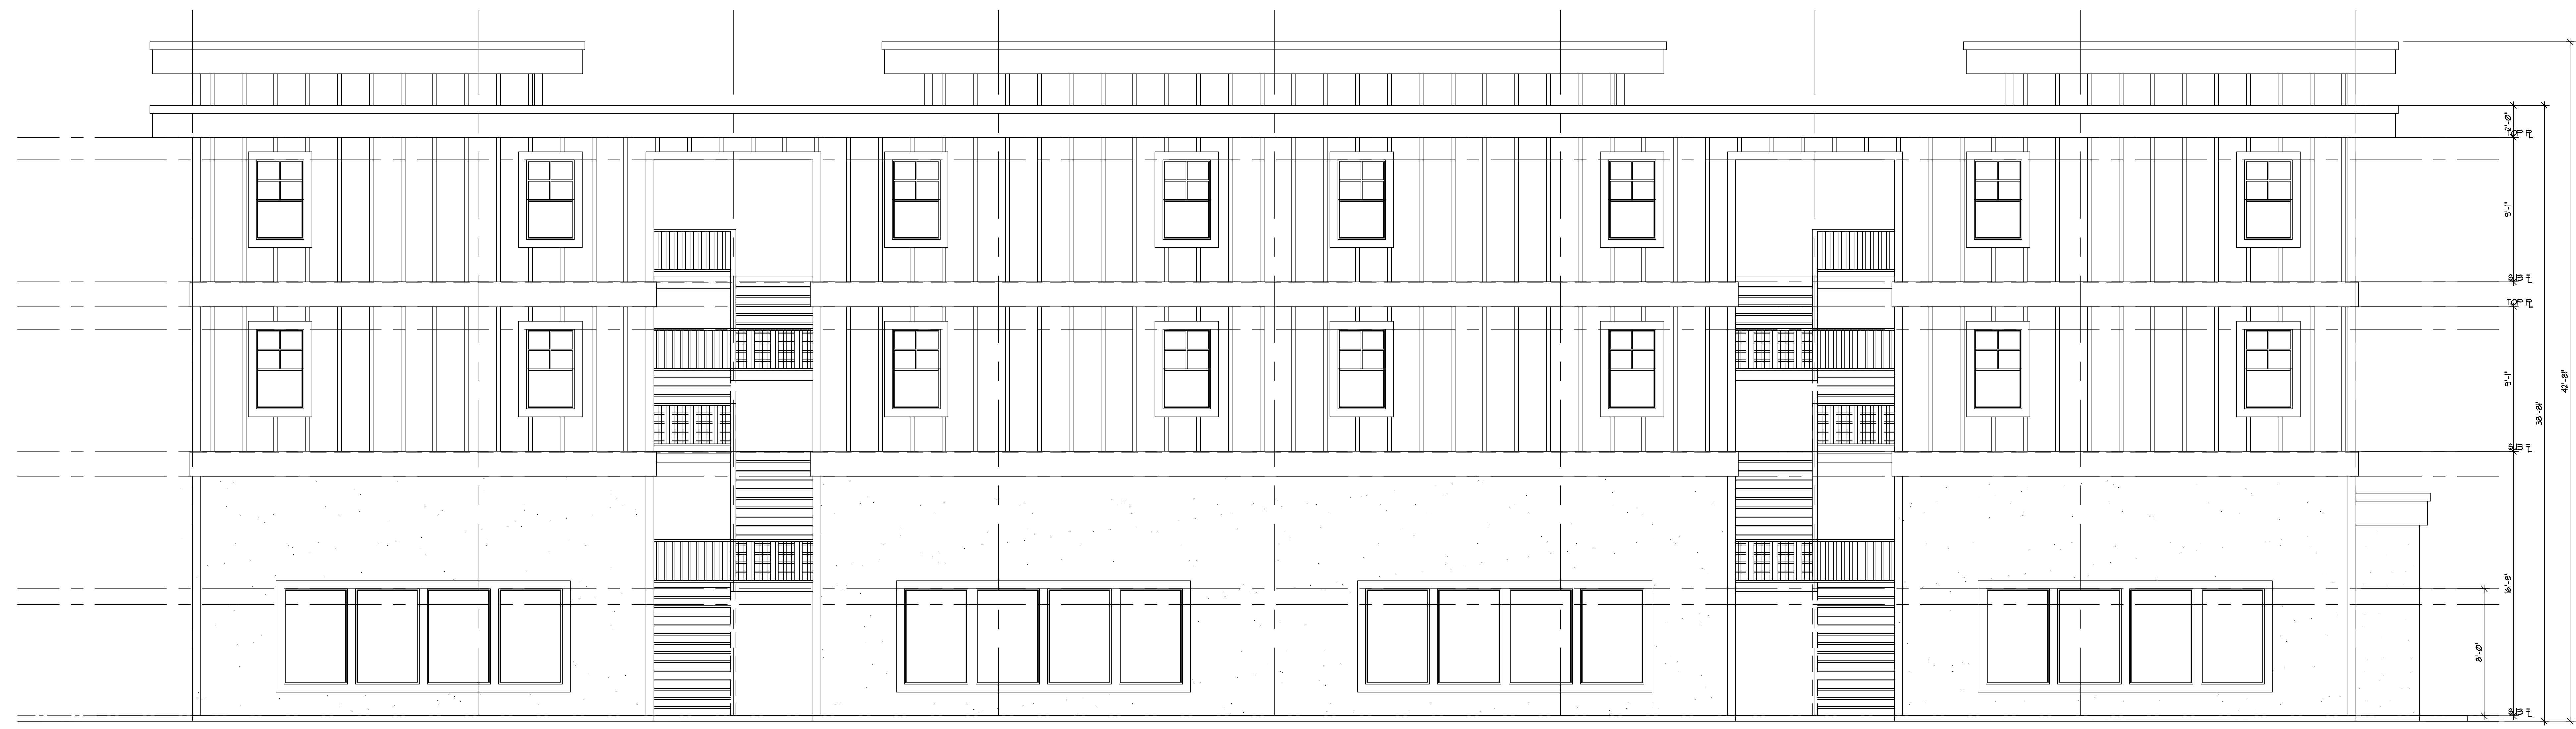

EAST ELEVATION

©2020 MD Designs

SCALE : 1/4" = 1'-0"

THESE CONSTRUCTION
DOCUMENTS ARE FOR THE
CONSTRUCTION OF RENTAL
APARTMENTS AND ARE NOT
TO BE CONDOMINIUMIZED

PARCEL# 27070600300900
135 & 143 ANN STREET
MONROE WA 98272

MD Designs
Residential - Commercial Design
md@mdarchitects.net www.mdarchitects.net
www.facebook.com/mdesigns.portfolio
3220 North 26th Street Tacoma, WA 98407
ph: 253.756.1652 fx: 253.756.2025

ELEVATION

These plans are copyrighted in
accordance with federal
statutes. Reproduction by any
method without written
permission from MD Designs is
expressly prohibited. These
drawings remain the property of
MD Designs.

A14
DATE:
01/16/21
DESIGNER:
JPD

14
PROJECT #:
192025