

OWNER:
LINDA GRANT

SITE ADDRESS:
13304 CHAIN LAKE RD
MONROE, WA 98272


CONTACT:
RYNER HOMES LLC
4224 211TH AVE SE
SNOHOMISH, WA 98290
ERIC RYNER
425-328-0252

PARCEL NO:
28073100200500

LEGAL:
Section 31 Township 28 Range 07 Quarter NW E
179.99FT OF W 389.98FT OF
N1/2 NE1/4 NW1/4 LY SLY OF CO RD EXC R/W
TO CITY MON PER DED
DEED REC AFN 202002040518

LOT:
48,665 SF

ZONE:
R-4

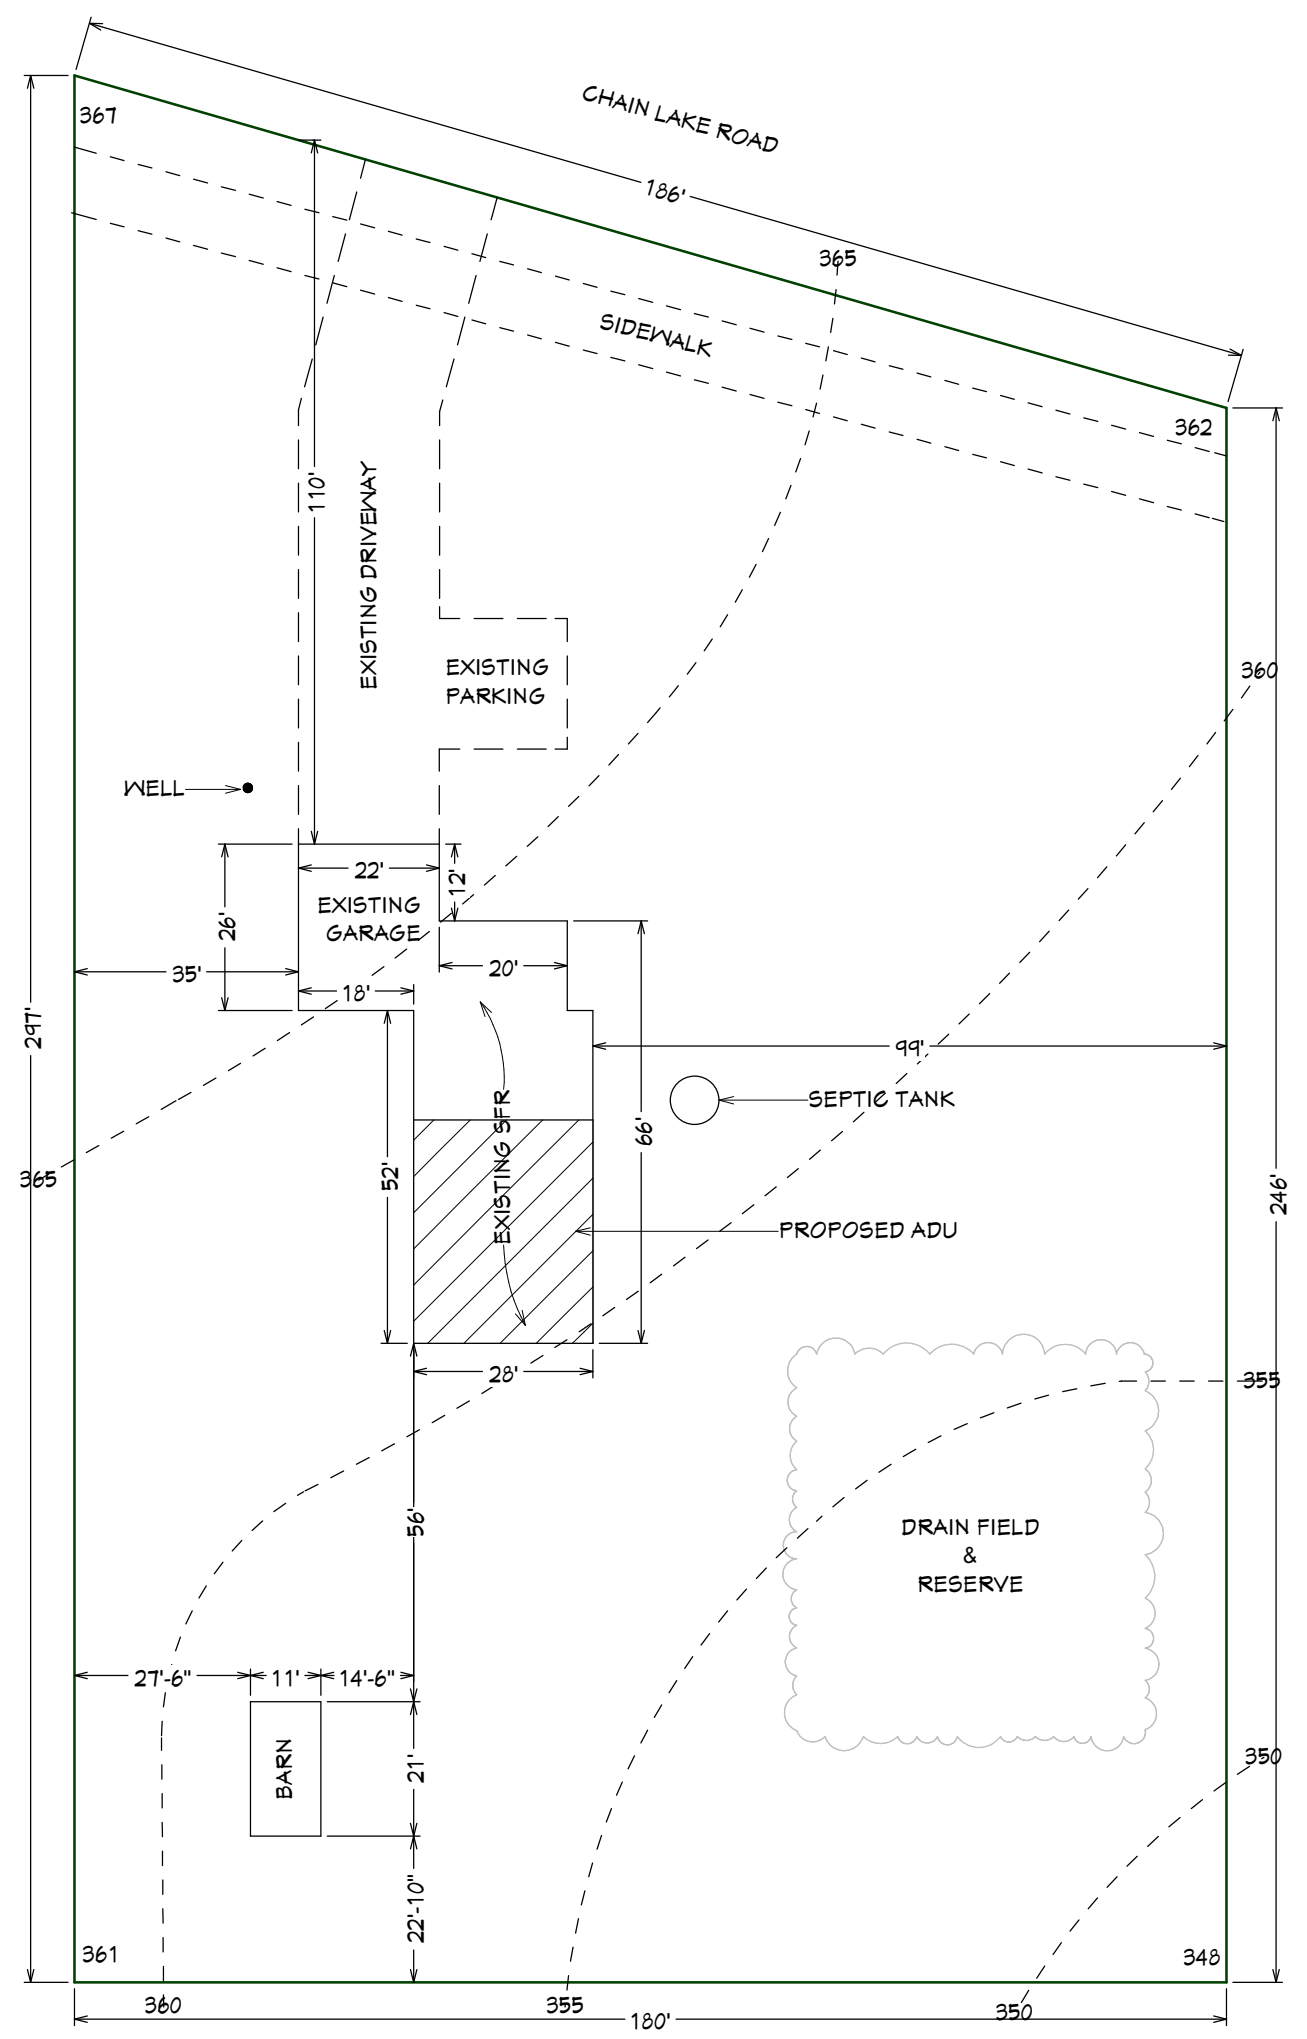

DRAWINGS PROVIDED BY:



GRANT ADU
13304 CHAIN LAKE RD
MONROE, WA 98272

SITE PLAN

DATE:

3/13/2023

SCALE:

1" = 30'

SHEET:

P-1