



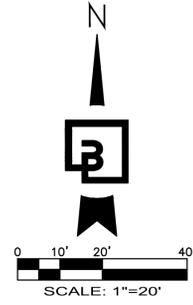

PRELIMINARY SEWER AND WATER PLANS  
FOR  
**MILT SMITH TOWNHOMES**  
PORTION OF SW 1/4 OF THE SE 1/4 OF SECTION 1, TOWNSHIP 27 N, RANGE 06 E, W.M.  
CITY OF MONROE, SNOHOMISH COUNTY, WASHINGTON

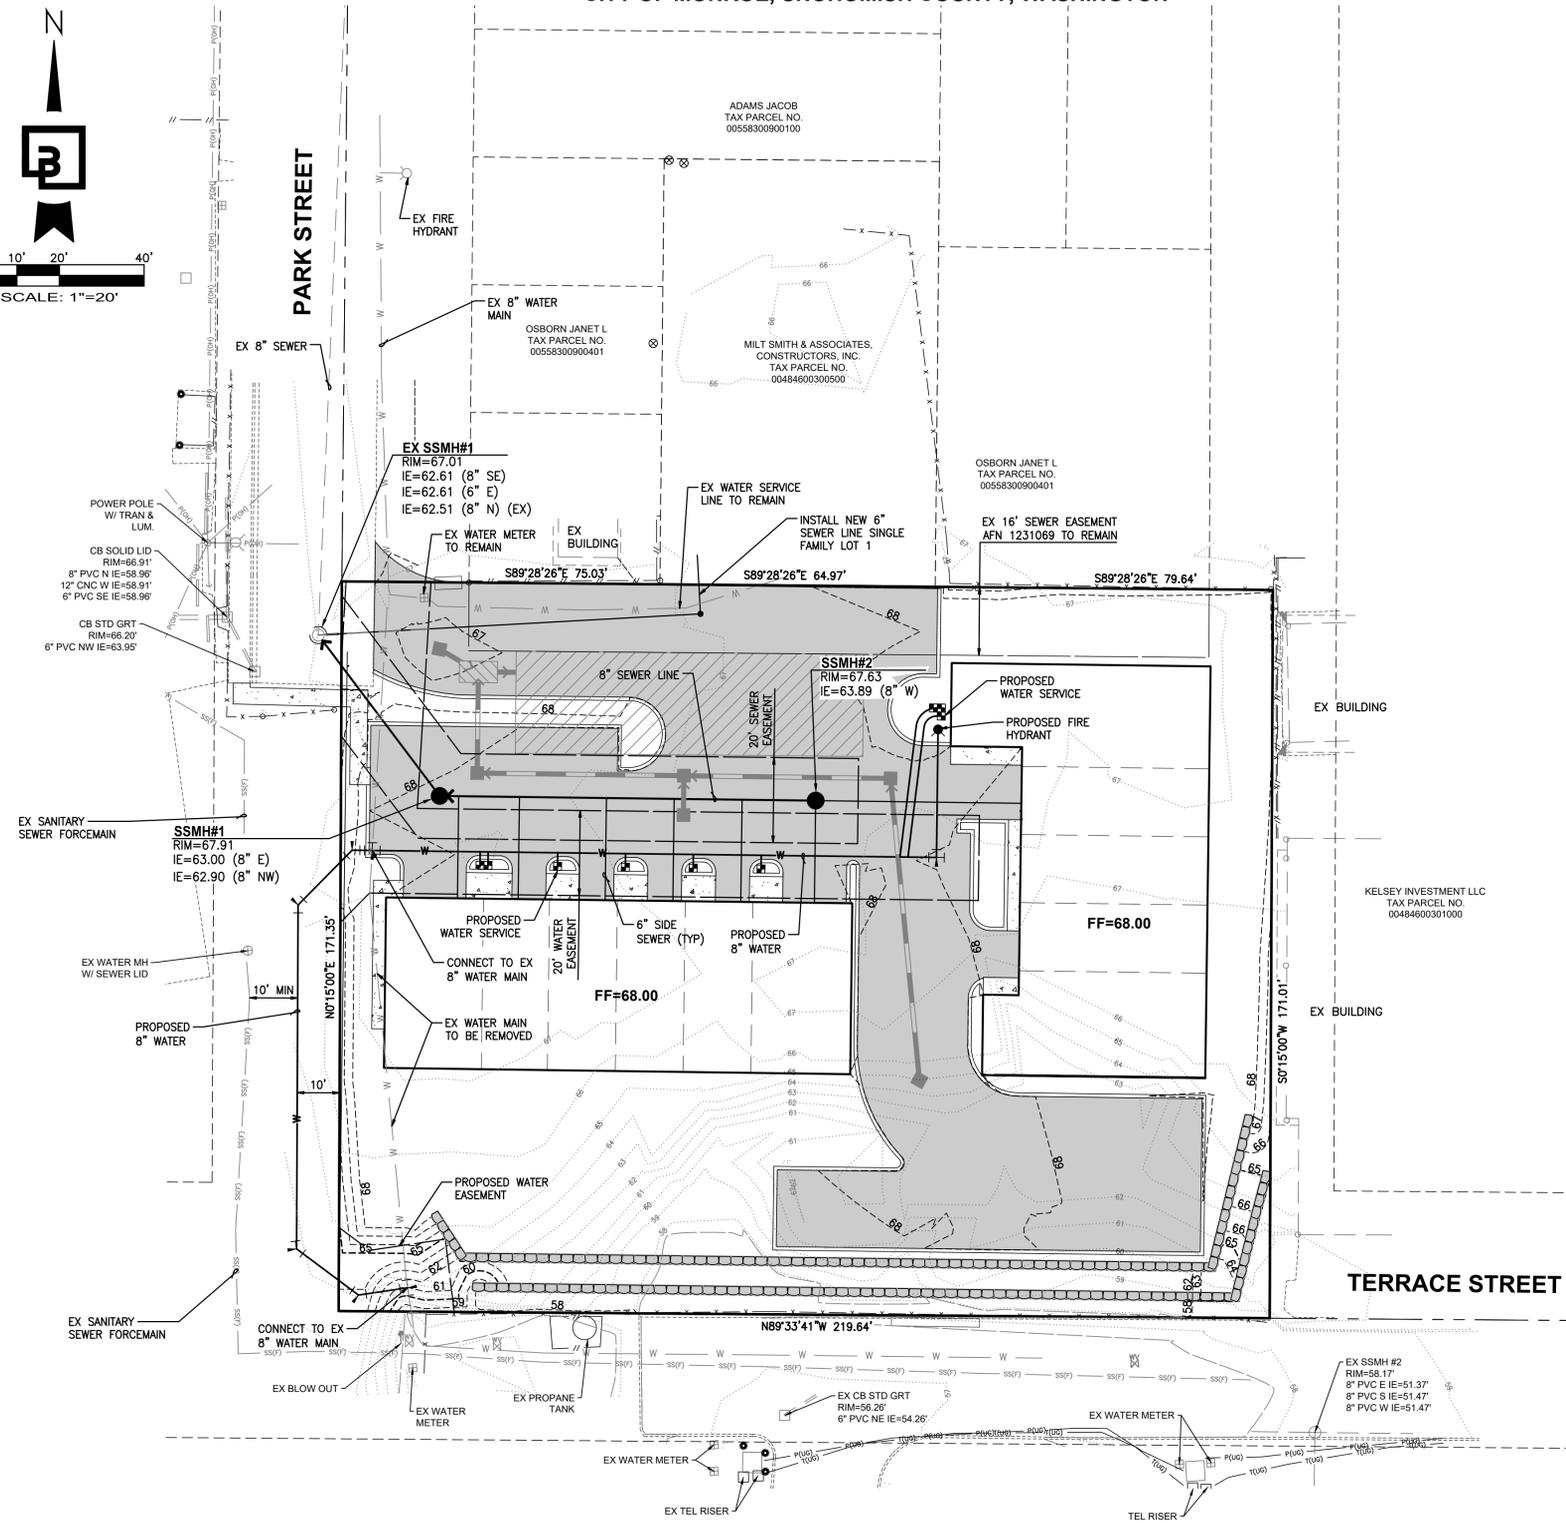


LEGEND		
	EXISTING	PROPOSED
MAJOR CONTOUR		
MINOR CONTOUR		
CATCH BASIN		
STORM PIPE		
WATER		
SEWER		
CONCRETE		
ASPHALT		
GRAVEL		



No.	Date	By	Clk.	Appr.	Revision

Title: **PRELIMINARY SEWER AND WATER PLANS FOR MILT SMITH TOWNHOMES**

For: **MILT SMITH & ASSOCIATES, CONSTRUCTORS, INC**  
500 108TH AVE NE, #2400  
BELLEVUE, WA 98004  
JASON SMITH (425) 450-1106

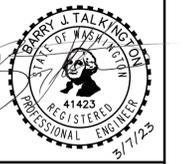

Scale:	Horizontal	Vertical
1"=20'	1"=20'	N/A

Designed	Drawn	Checked	Approved	Date
TRA	TRA	TRA	BJT	3/7/23

**Barghausen Consulting Engineers, Inc.**  
18215 72nd Avenue South  
Kent, WA 98032  
425.251.6222  
[barghausen.com](http://barghausen.com)

Job Number: **22104**  
Sheet: **2** of **2**

P:\22000a\22104\preliminary\22104-ssw.dwg 3/7/2023 10:24 AM TA/LJK