



# LETTER OF TRANSMITTAL


TO: Carlos Gonzalez  
Monroe Post Office  
122 N. Blakeley St  
Monroe, WA 98272

DATE: November 17, 2022  
SENT VIA: Email Delivery  
PHONE NO.: 360-805-1962  
OUR JOB: 22082

RE: Eaglemont 8



Quantity	Date	Description
1		Site Layout
1		Vicinity Map

The enclosed plan is for your use in verifying mailbox locations for this project. The Eaglemont 8 project is a 7-lot single-family development located at 13325 191st Ave SE in Monroe. Please verify the mailbox locations (CBU type), stamp and sign the plan, and **return to me** [nscott@barghausen.com](mailto:nscott@barghausen.com) or let me know and I will send a courier to pickup. If you have any questions or need additional information regarding mailbox placement, please contact Austin Ng [Ang@barghausen.com](mailto:Ang@barghausen.com) or at this office. Thank you.

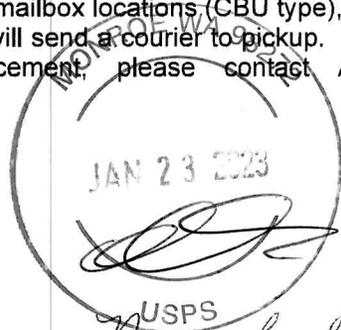

cc: Allison Rothstein, Mainvue Homes  
Teague Aavlik, Barghausen Consulting Engineers, Inc.  
Austin Ng, Barghausen Consulting Engineers, Inc.

Signed: Nancy L. Scott  
Nancy Scott  
Project Coordinator

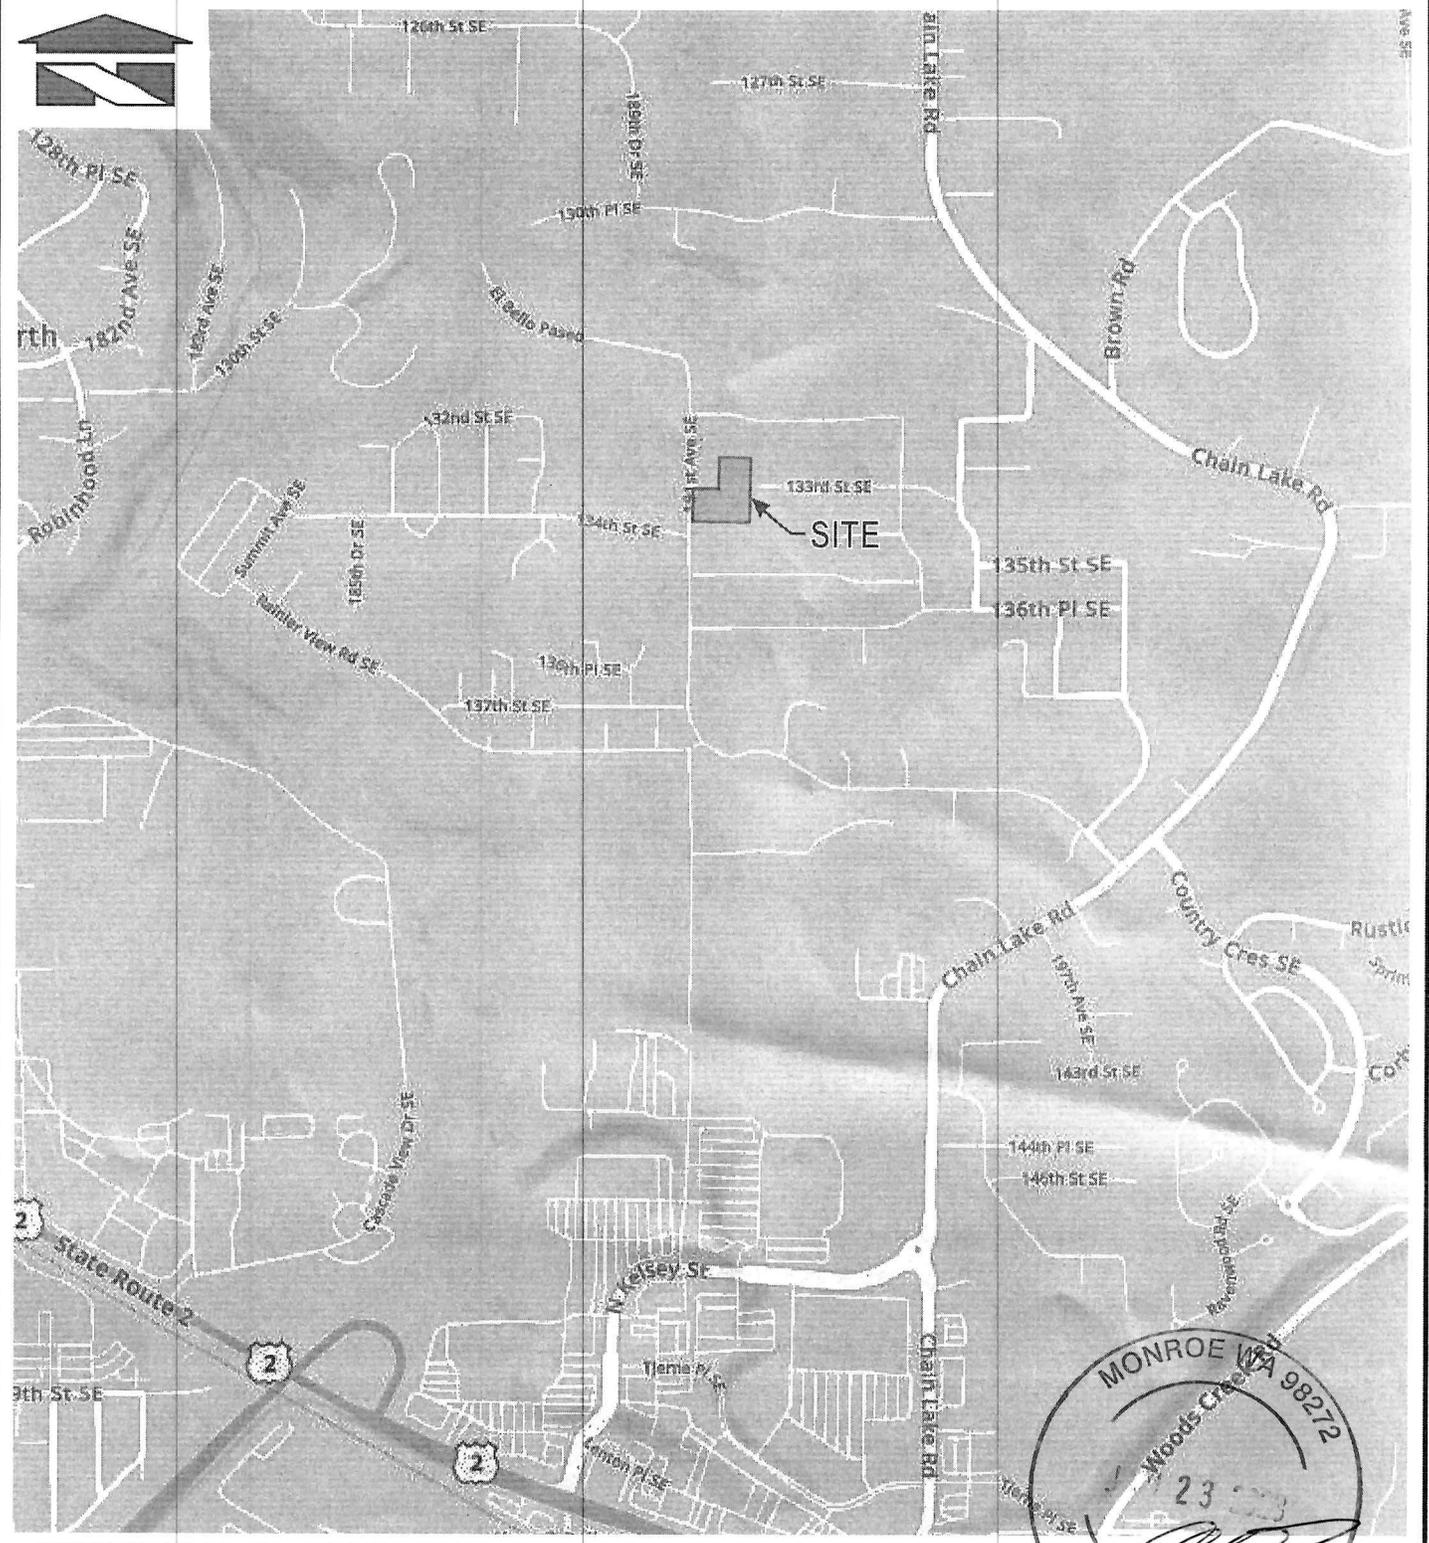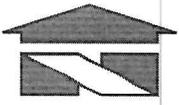

REFERENCE: MapQuest (2022)



Scale:

Horizontal: N.T.S. Vertical: N/A

For:

Eaglemont 8  
Monroe, Washington

Job Number

22082



**Barghausen  
Consulting Engineers, Inc.**  
18215 72nd Avenue South  
Kent, WA 98032  
425.251.6222 [barghausen.com](http://barghausen.com)

Title:

VICINITY MAP

DATE: 03/30/22

