


TERRACE ST

SAMS ST

SUMAC DR

NOTES:

1. CONTRACTOR MAY USE LAYDOWN AREA FOR TRAILERS, EQUIPMENT, MATERIAL STORAGE AND PARKING, CONTRACTOR IS RESPONSIBLE FOR SECURITY.
2. CONTRACTOR MAY REQUEST ADDITIONAL LAYDOWN AREA FROM THE CITY AFTER NTP. CITY RESERVES THE RIGHT TO GRANT OR DENY ADDITIONAL LAYDOWN AREA.
3. CONTRACTOR IS RESPONSIBLE FOR MOVING THEIR TRAILERS, EQUIPMENT, MATERIALS AND PARKED CARS IN THE LAYDOWN AREAS IN A TIMELY FASHION AT THE REQUEST OF THE CITY FOR OPERATIONS AND MAINTENANCE NEEDS.
4. PROTECT NEARBY STORMWATER INLETS PER WSDOT 8-01.3(9)D DURING EXCAVATION.
5. PROTECT STOCKPILED MATERIAL PER WSDOT 8-01.3(5).
6. MAINTAIN STREETS AND PLANT YARD SURFACES PER WSDOT 8-01.3(8).
7. CONTRACTOR TO PROVIDE RIGHT-OF-WAY ENTRY TO THE SITE DURING CONSTRUCTION.
8. CONTRACTOR TO MAINTAIN ACCESS FOR FIRE DEPARTMENT AS NEEDED FOR INSPECTIONS, EMERGENCIES AND OTHER PURPOSES.

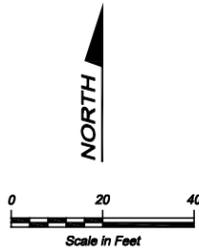

CONTRACTOR ALTERNATIVE SITE ACCESS AT DRIVEWAY OFF TERRACE ST


MAINTAIN ACCESS FOR CITY DUMP TRUCK TO HAUL BIOSOLIDS

ALTERNATIVE CONTRACTOR LAY DOWN AREA

TEMPORARY DEWATERING SYSTEM STAGING AREA

CONTRACTOR LAY DOWN AREA

Path: S:\Cadd\Trane\Monroe\23-10809\_Biosolids\IGA\Design\ G-10 Plot date: Apr 19, 2024 11:52:54am CAD User: abradley  
 Xref Filename: | X23-10809\_TB | Gray | Palmetto | Franco | Dahl | X23-10809\_Status | Giese | X23-10809\_Ex Aerat Basin | X23-10809\_ECM-7A | X23-10809\_Ex WWTP | X23-10809\_Ex Topo Base | Gibson | Bryant |

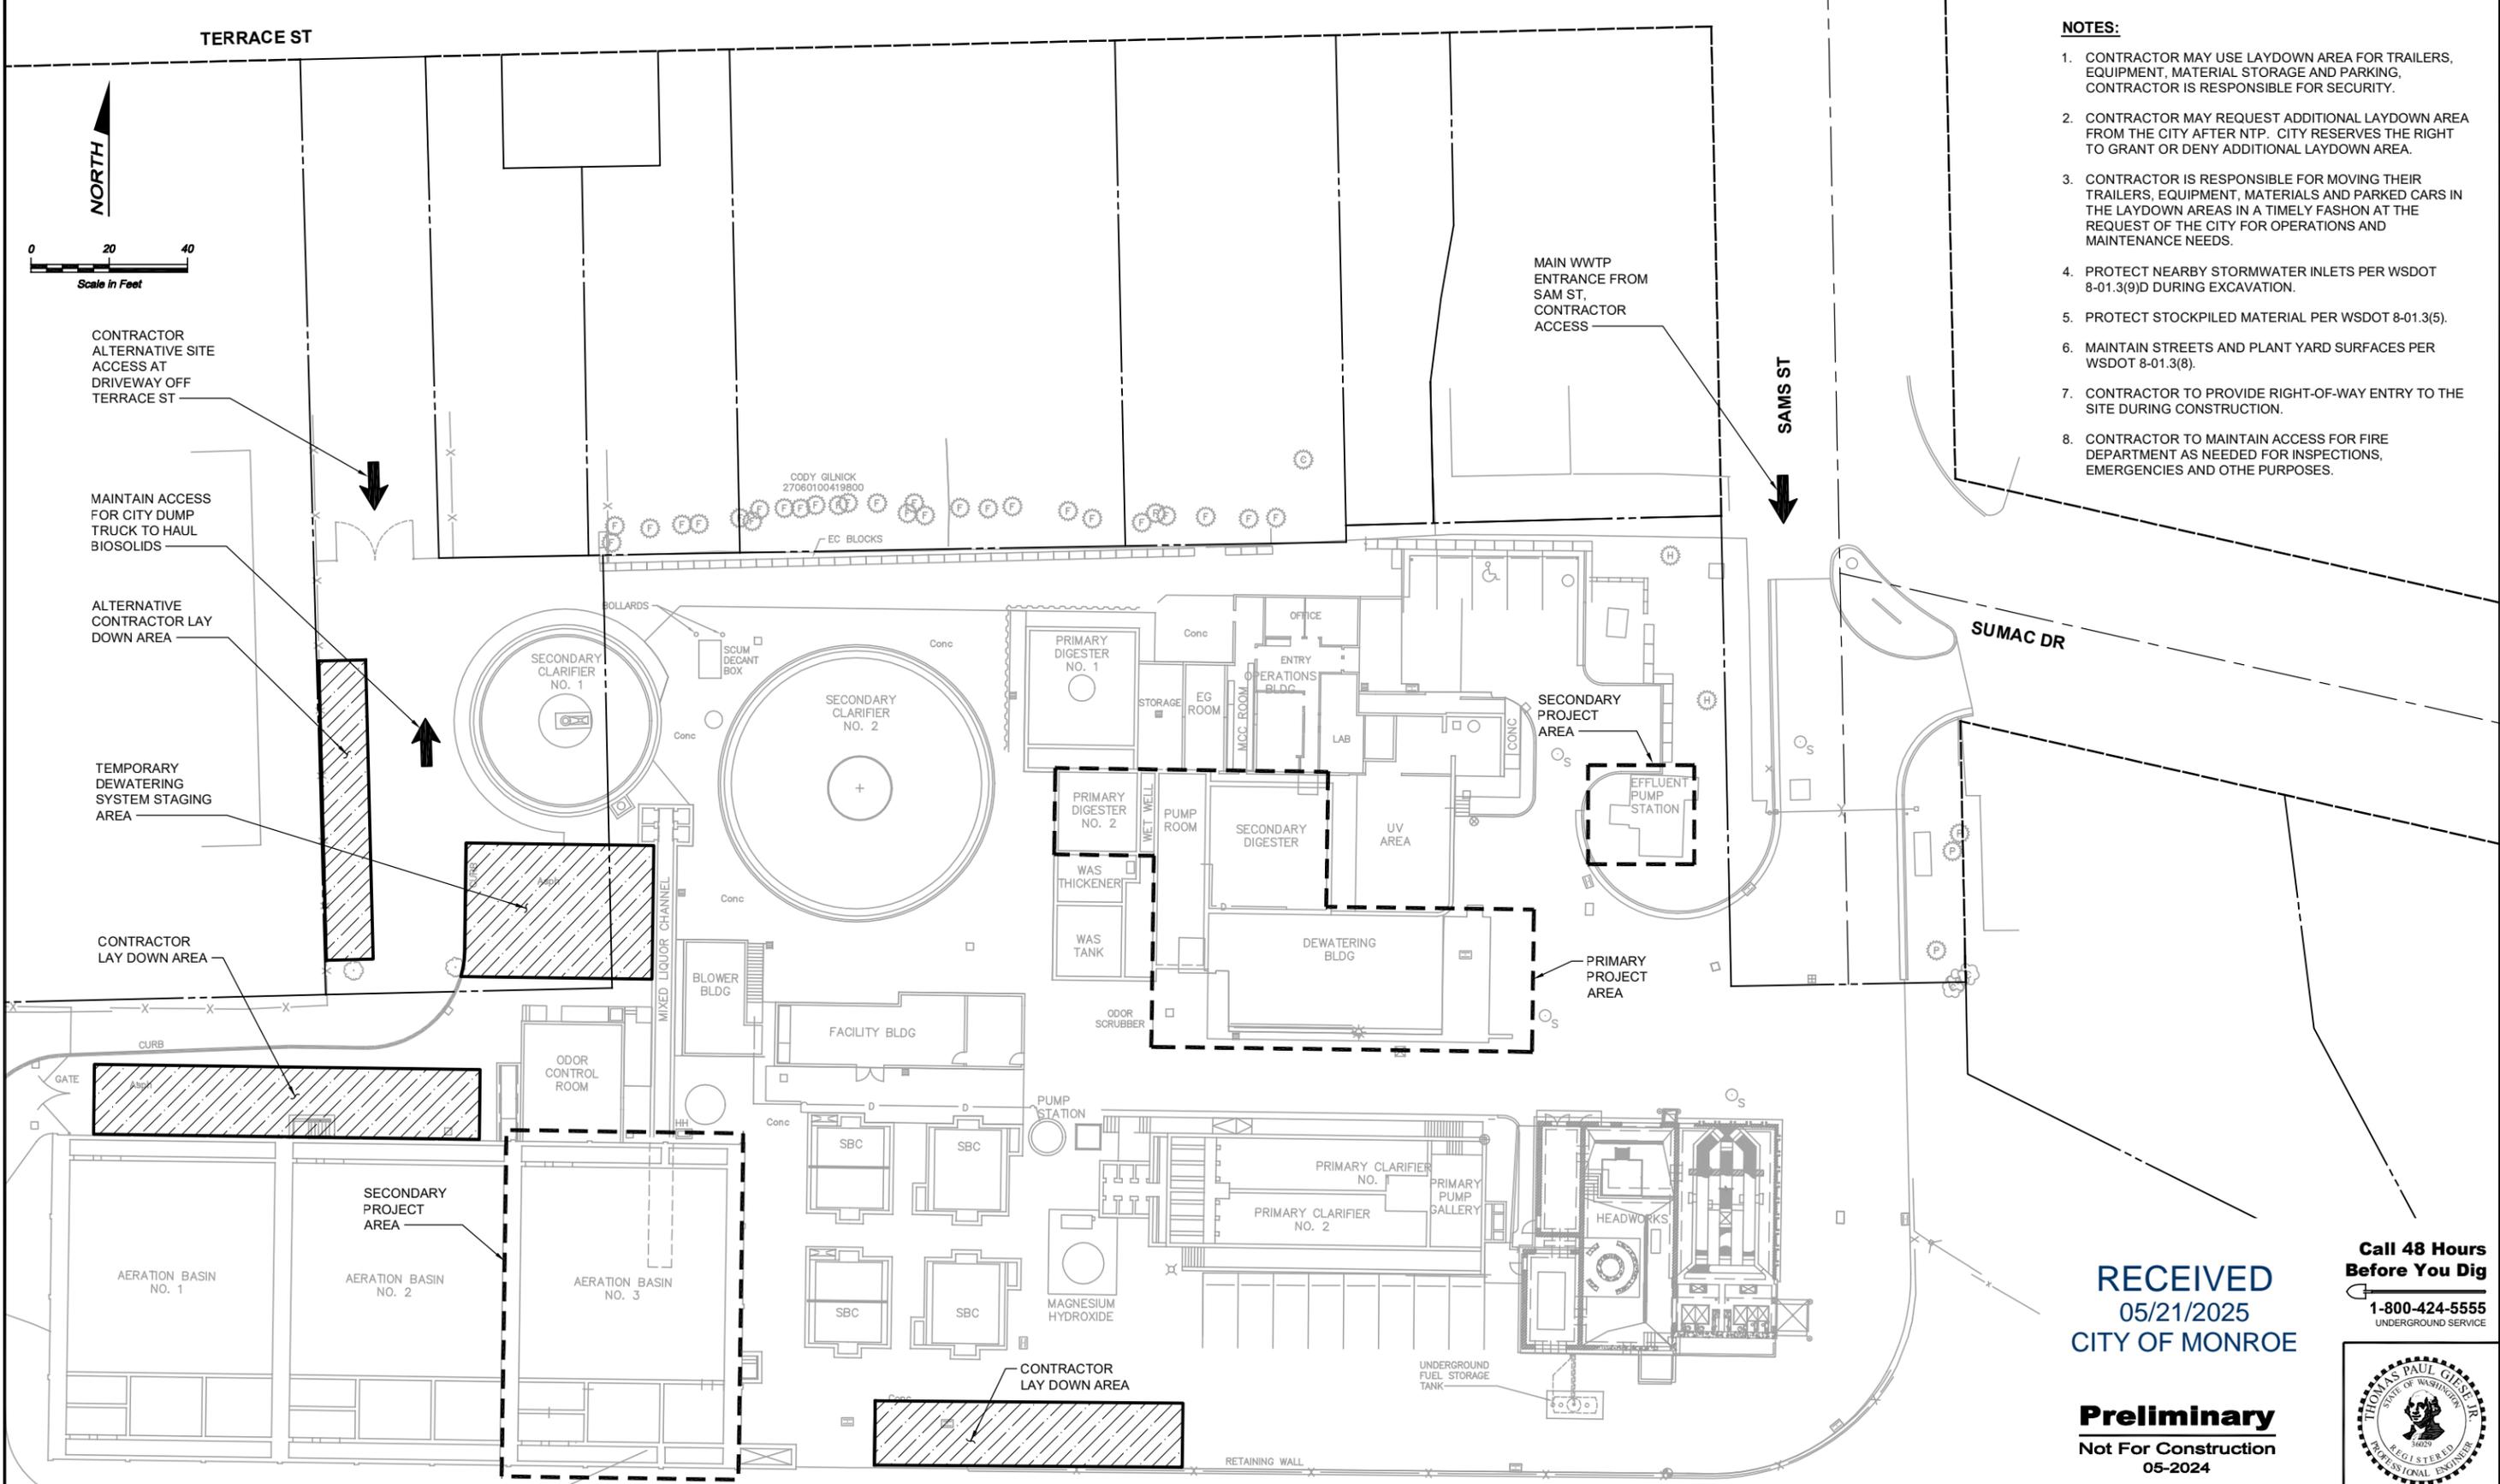

**RECEIVED**  
 05/21/2025  
 CITY OF MONROE

**Call 48 Hours Before You Dig**  
 1-800-424-5555  
 UNDERGROUND SERVICE

**Preliminary**  
 Not For Construction  
 05-2024



No.	Revision	Date	By	App'd



**BHC Consultants, LLC**  
 1601 Fifth Avenue, Suite 500  
 Seattle, Washington 98101  
 206.505.3400  
 206.505.3406 (fax)  
 www.bhcconsultants.com

Designed: T. Giese, P.E.  
 Drawn: A. Bradley  
 Checked: C. Ochiltree, P.E.

Scale:  
 1" = 20'-0"  
 One Inch at Full Scale  
 If Not One Inch Scale Accordingly



MONROE WWTP BIOSOLIDS FACILITY IGA DESIGN

SITE MAP

Drawing: **G-10**  
 Sheet: **10** of **X**  
 File: P23-10809\_G-10  
 Date: May 2024