




FLR 1: 3,637 GSF
 FLR 2: 4,651 GSF
 FLR 3: 4,808 GSF
 BLDG TOTAL: 13,096 GSF

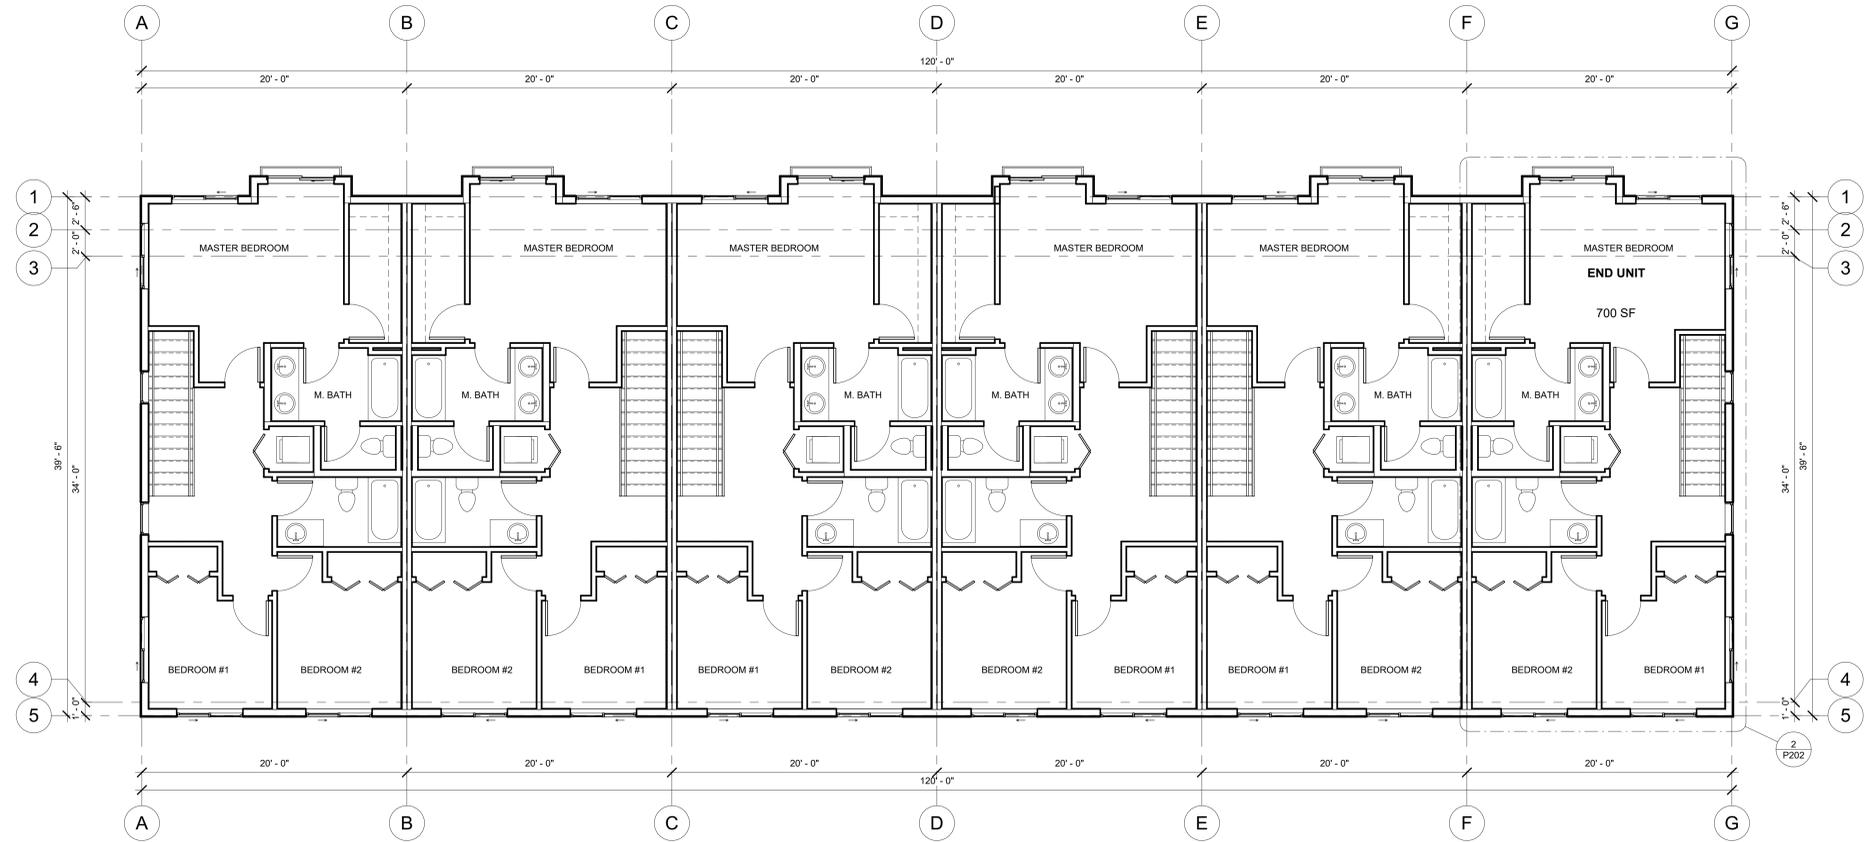


1 Level 3 Presentation 4,808 GSF
 3/16" = 1'-0"

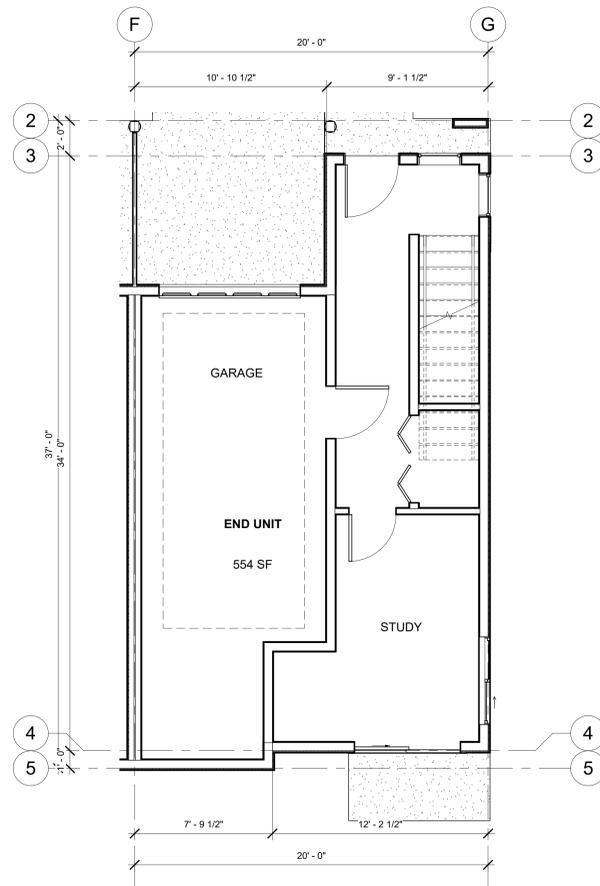


4 Level 1-Presentation - UNIT 554 NET SF
 1/4" = 1'-0"

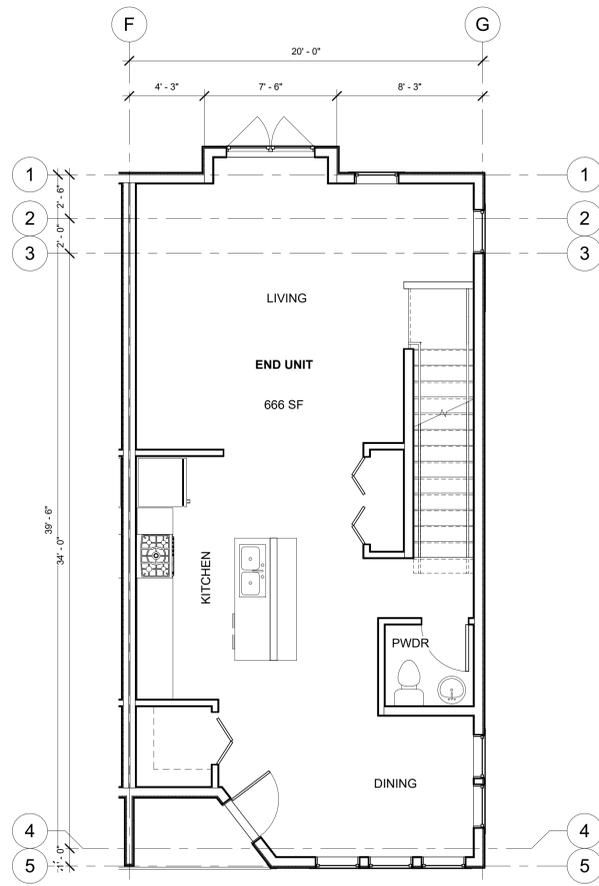

3 Level 2-Presentation - UNIT 666 NET SF
 1/4" = 1'-0"

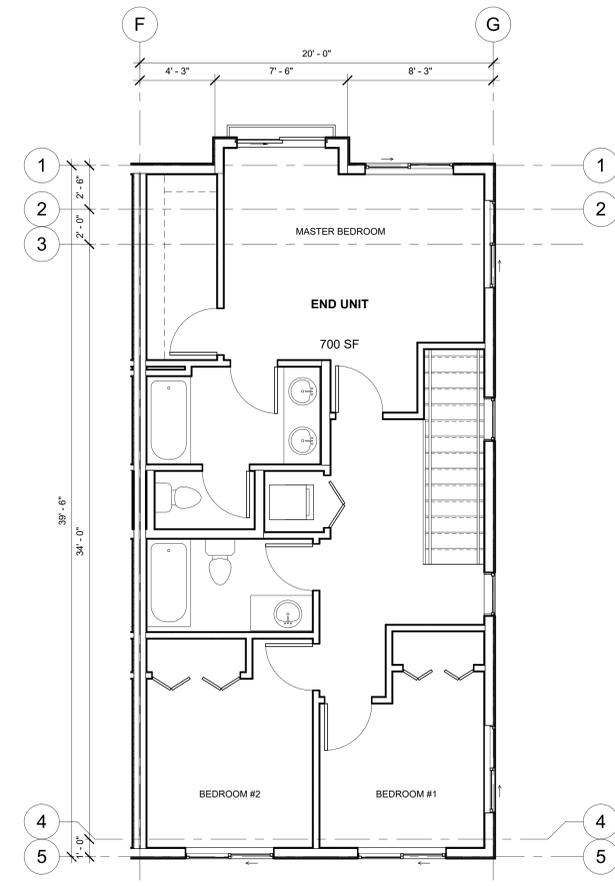

2 Level 3 Presentation - UNIT 700 NET SF
 1/4" = 1'-0"

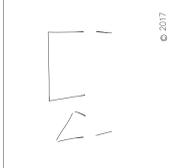

COMMENTS	
PERMIT SET	
DATE	12-31-21
MARK	
DRAWN	Author
CHECK	
JOB #	Project Number

PARK PLACE TOWNHOMES-MONROE
 19402 Smokey Point Blvd
 Arlington, WA 98223-8267
THIRD FLOOR PLAN
 CLIENT: PEAK TO PEAK LLC






1 South Presentation
1/4" = 1'-0"



2 West Presentation
1/4" = 1'-0"

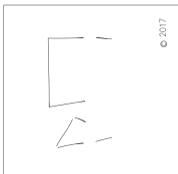

COMMENTS	PERMIT SET
DATE	12/1/21
MARK	
DRAWN:	Author
CHECK:	
JOB #	Project Number

PARK PLACE TOWNHOMES-MONROE
 19402 Smokey Point Blvd
 Arlington, WA 98223-8267
ELEVATIONS
 CLIENT: PEAK TO PEAK LLC

PIRSCHER ARCHITECTS
 CDA + Pirscher Architects
 23114 100th Ave W
 Edmonds, WA 98020
 (206) 368-9666

SHEET:

P502

